



PROPOSED FOUR BEDROOM DOMESTIC HOUSE

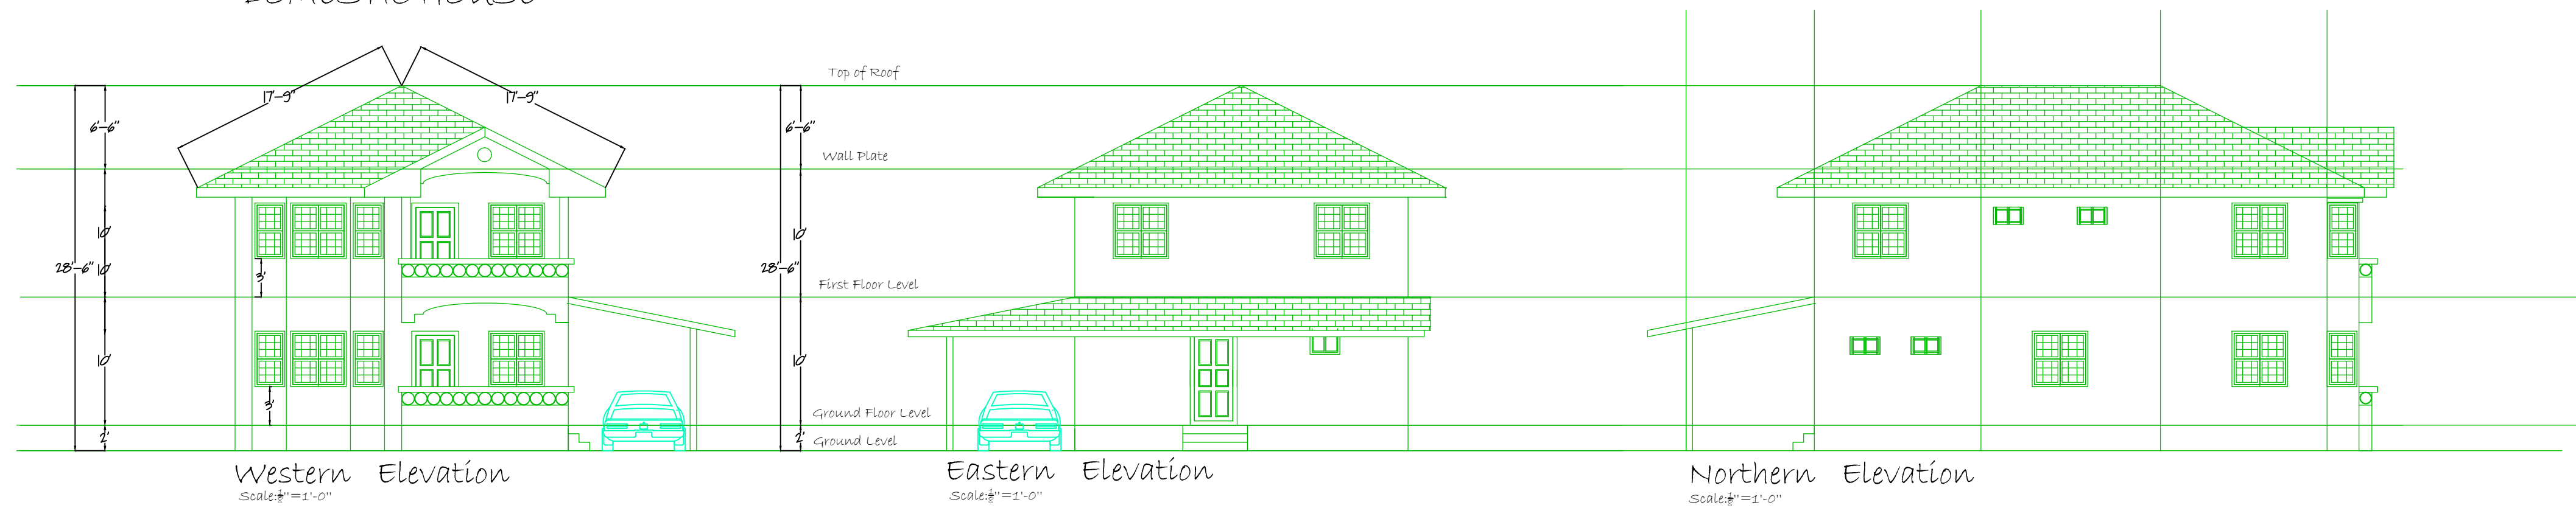


Western Elevation  
Scale: 1/4" = 1'-0"

Eastern Elevation  
Scale: 1/4" = 1'-0"


Northern Elevation  
Scale: 1/4" = 1'-0"

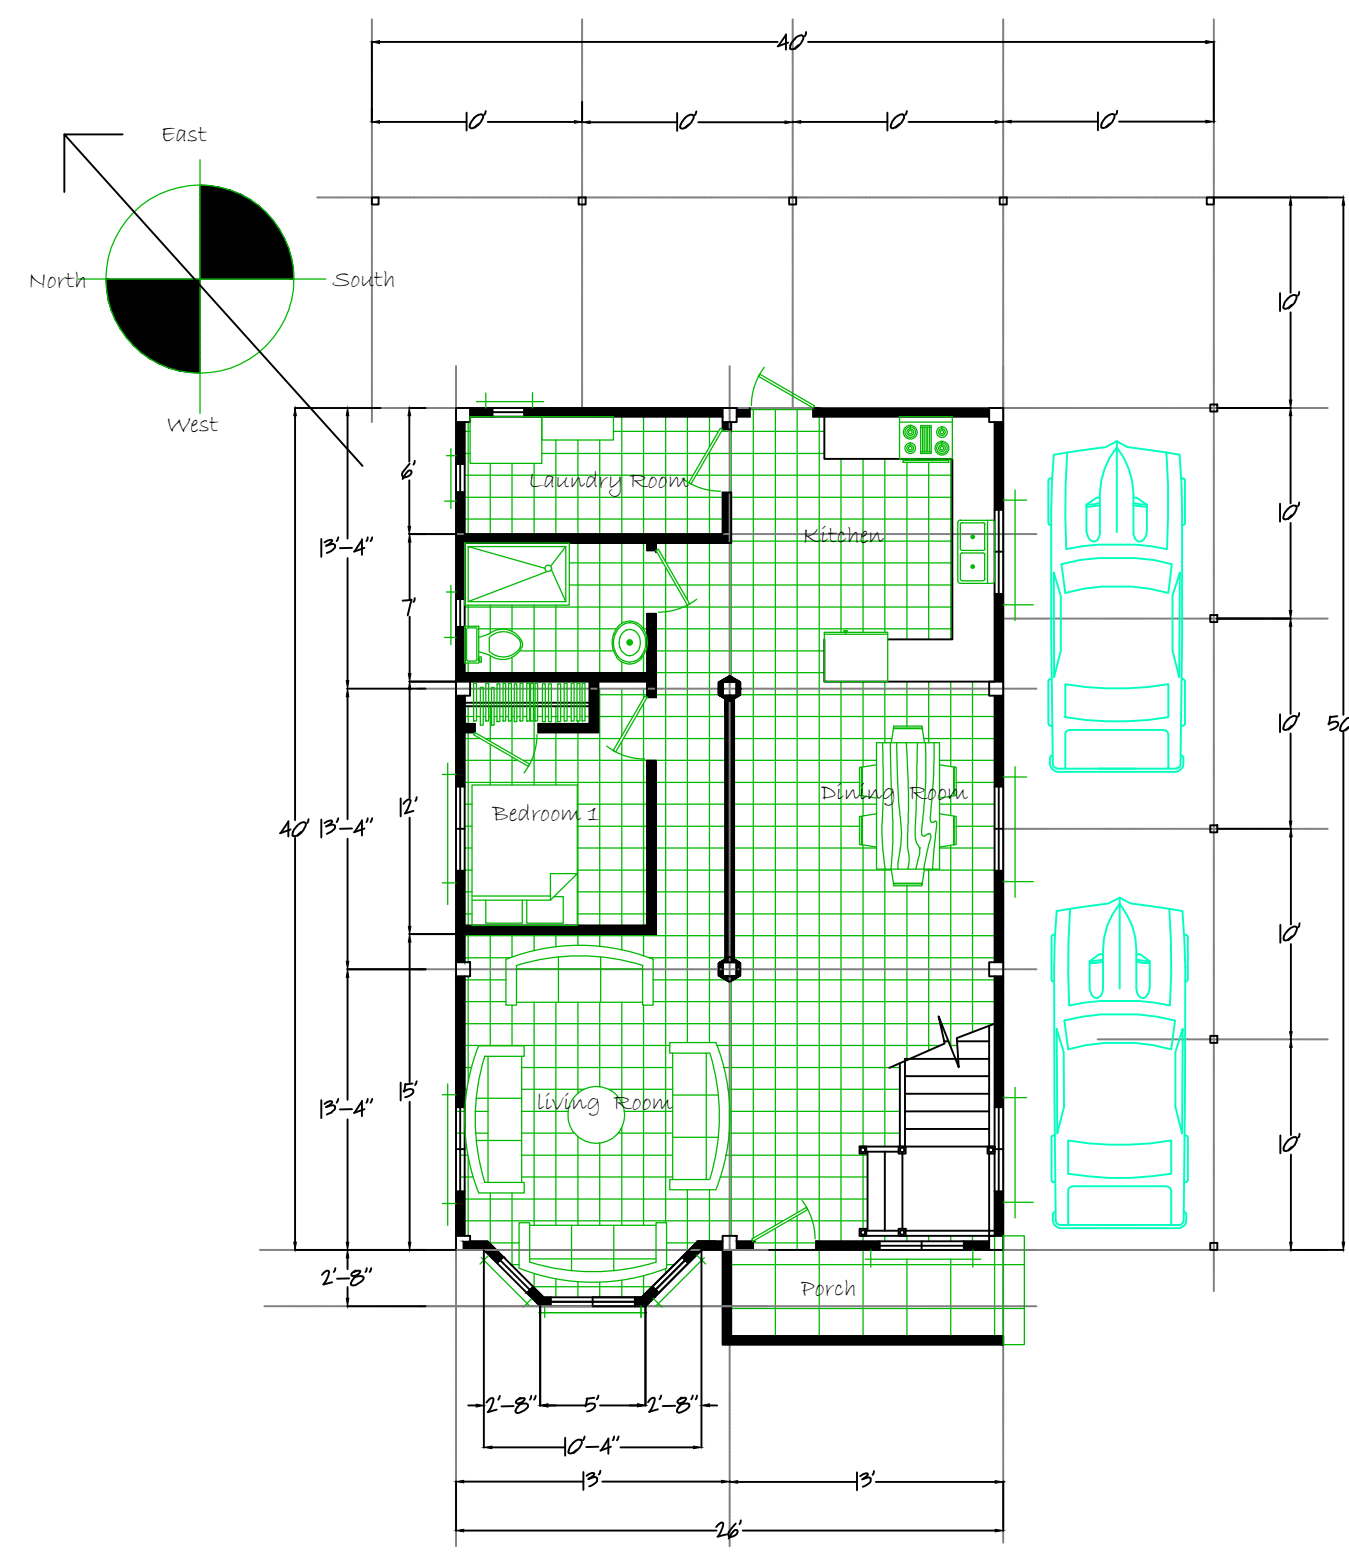


Ground Floor Plan  
Scale: 1/4" = 1'-0"

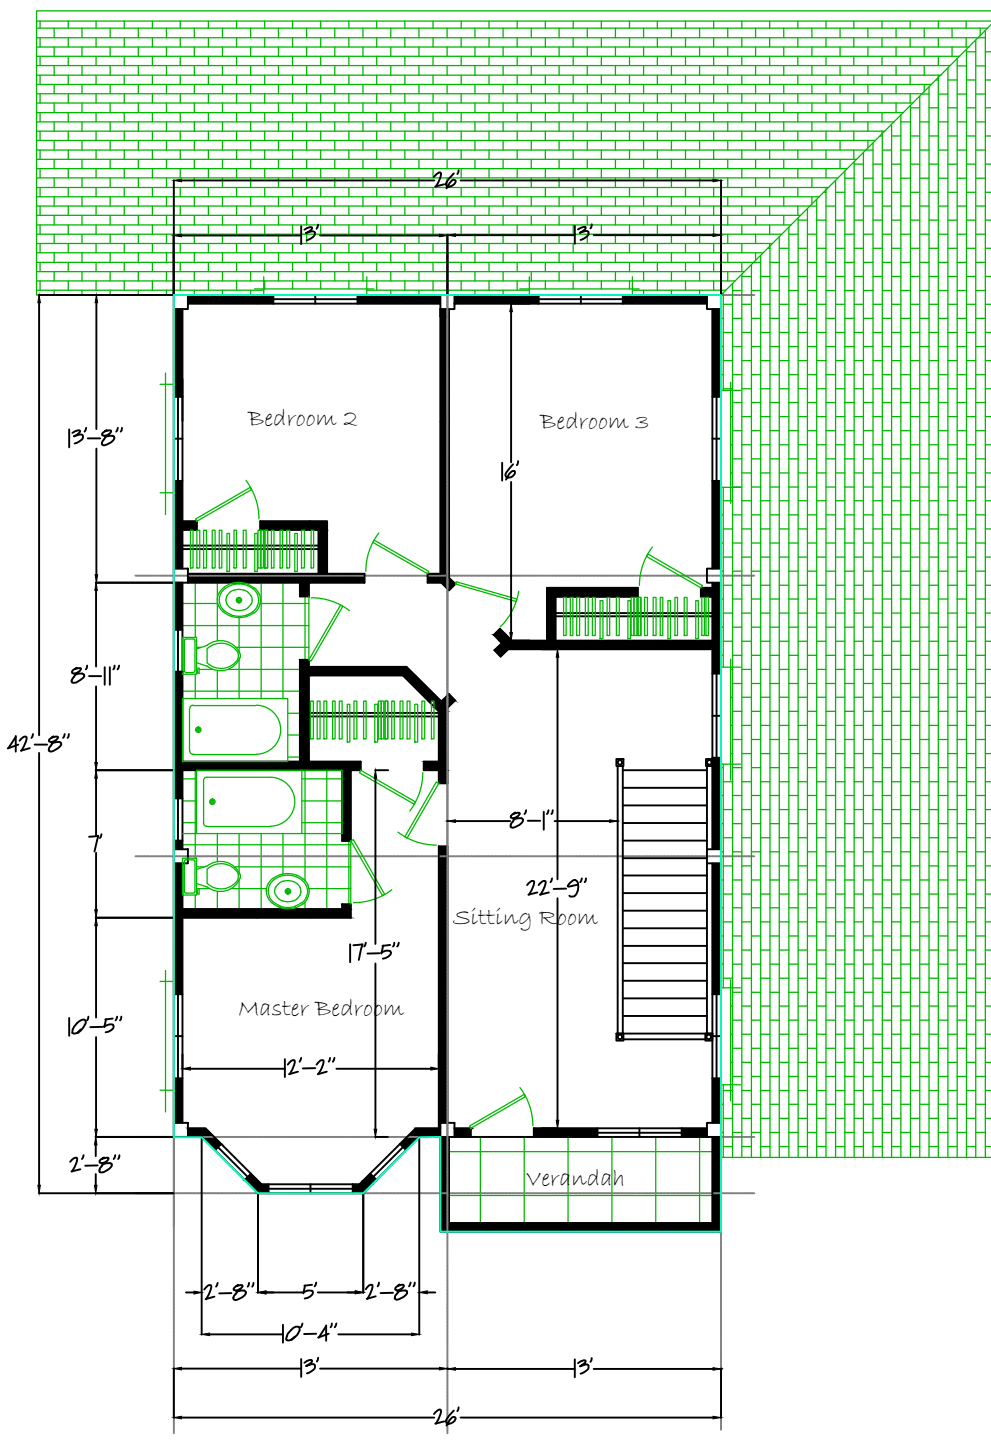

First Floor Plan  
Scale: 1/4" = 1'-0"

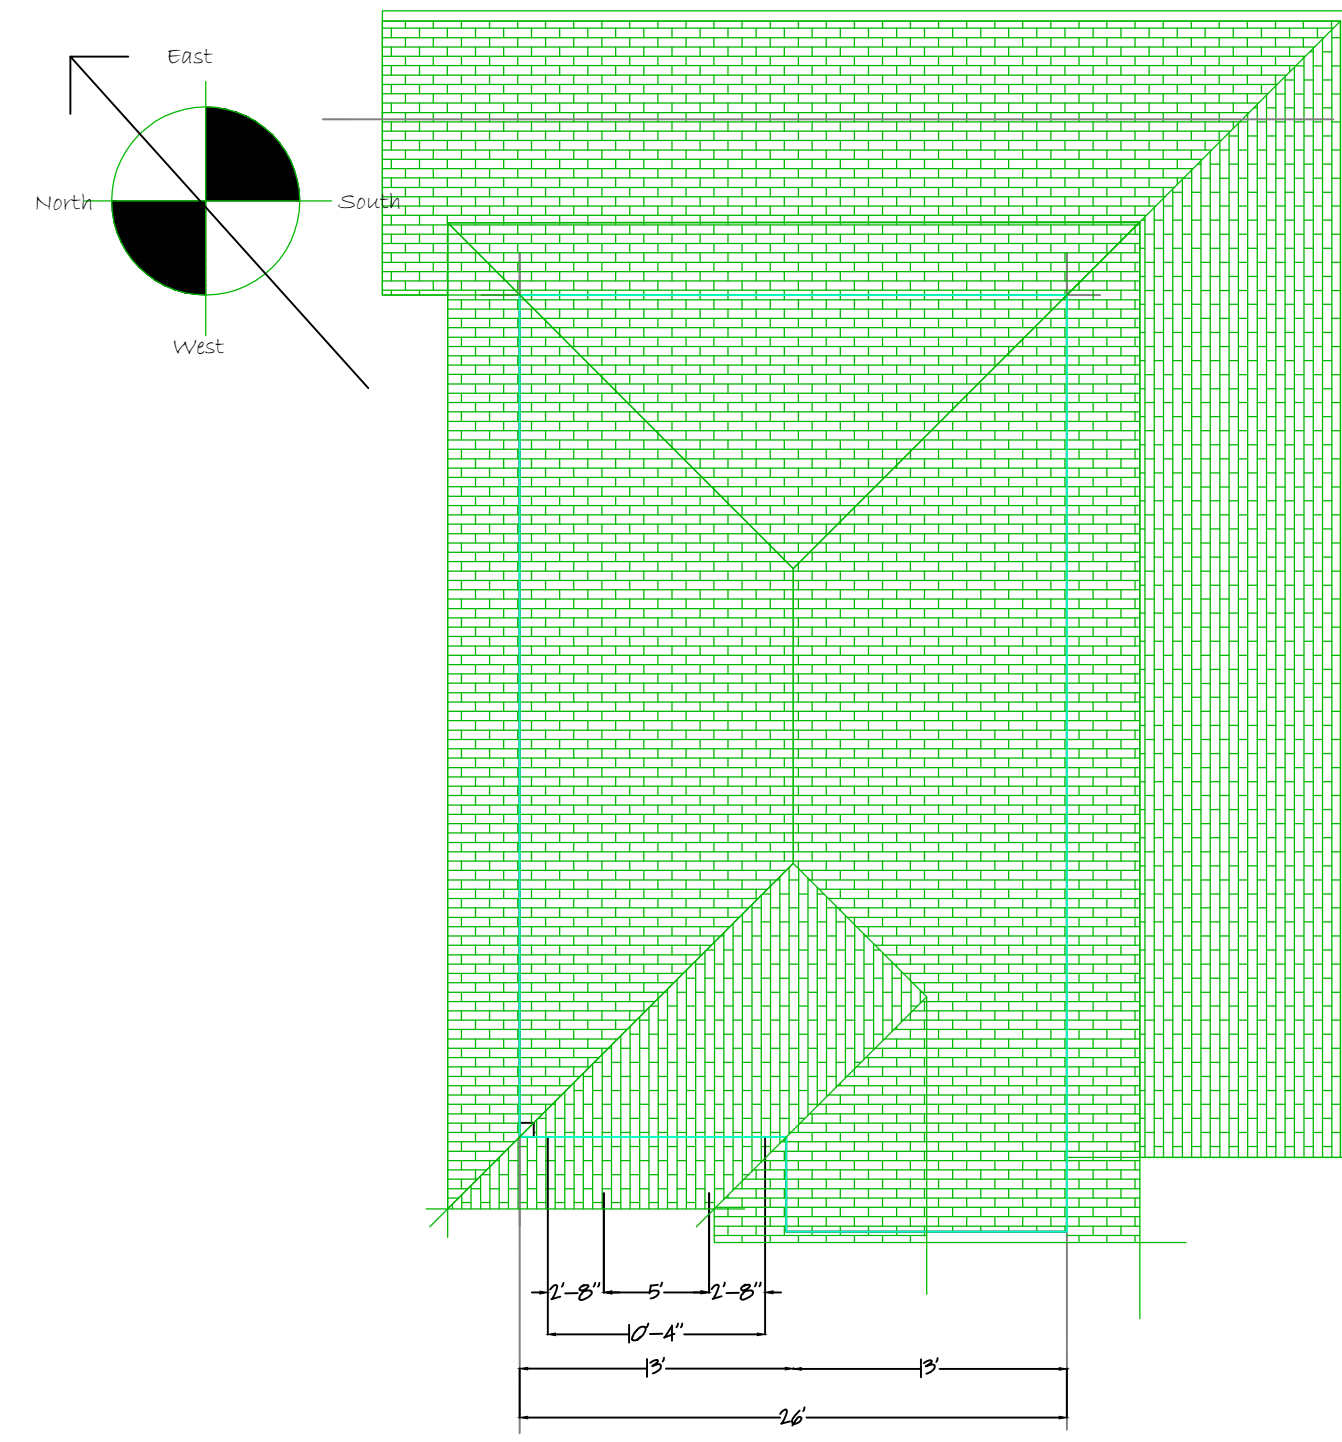

Roof Plan  
Scale: 1/4" = 1'-0"

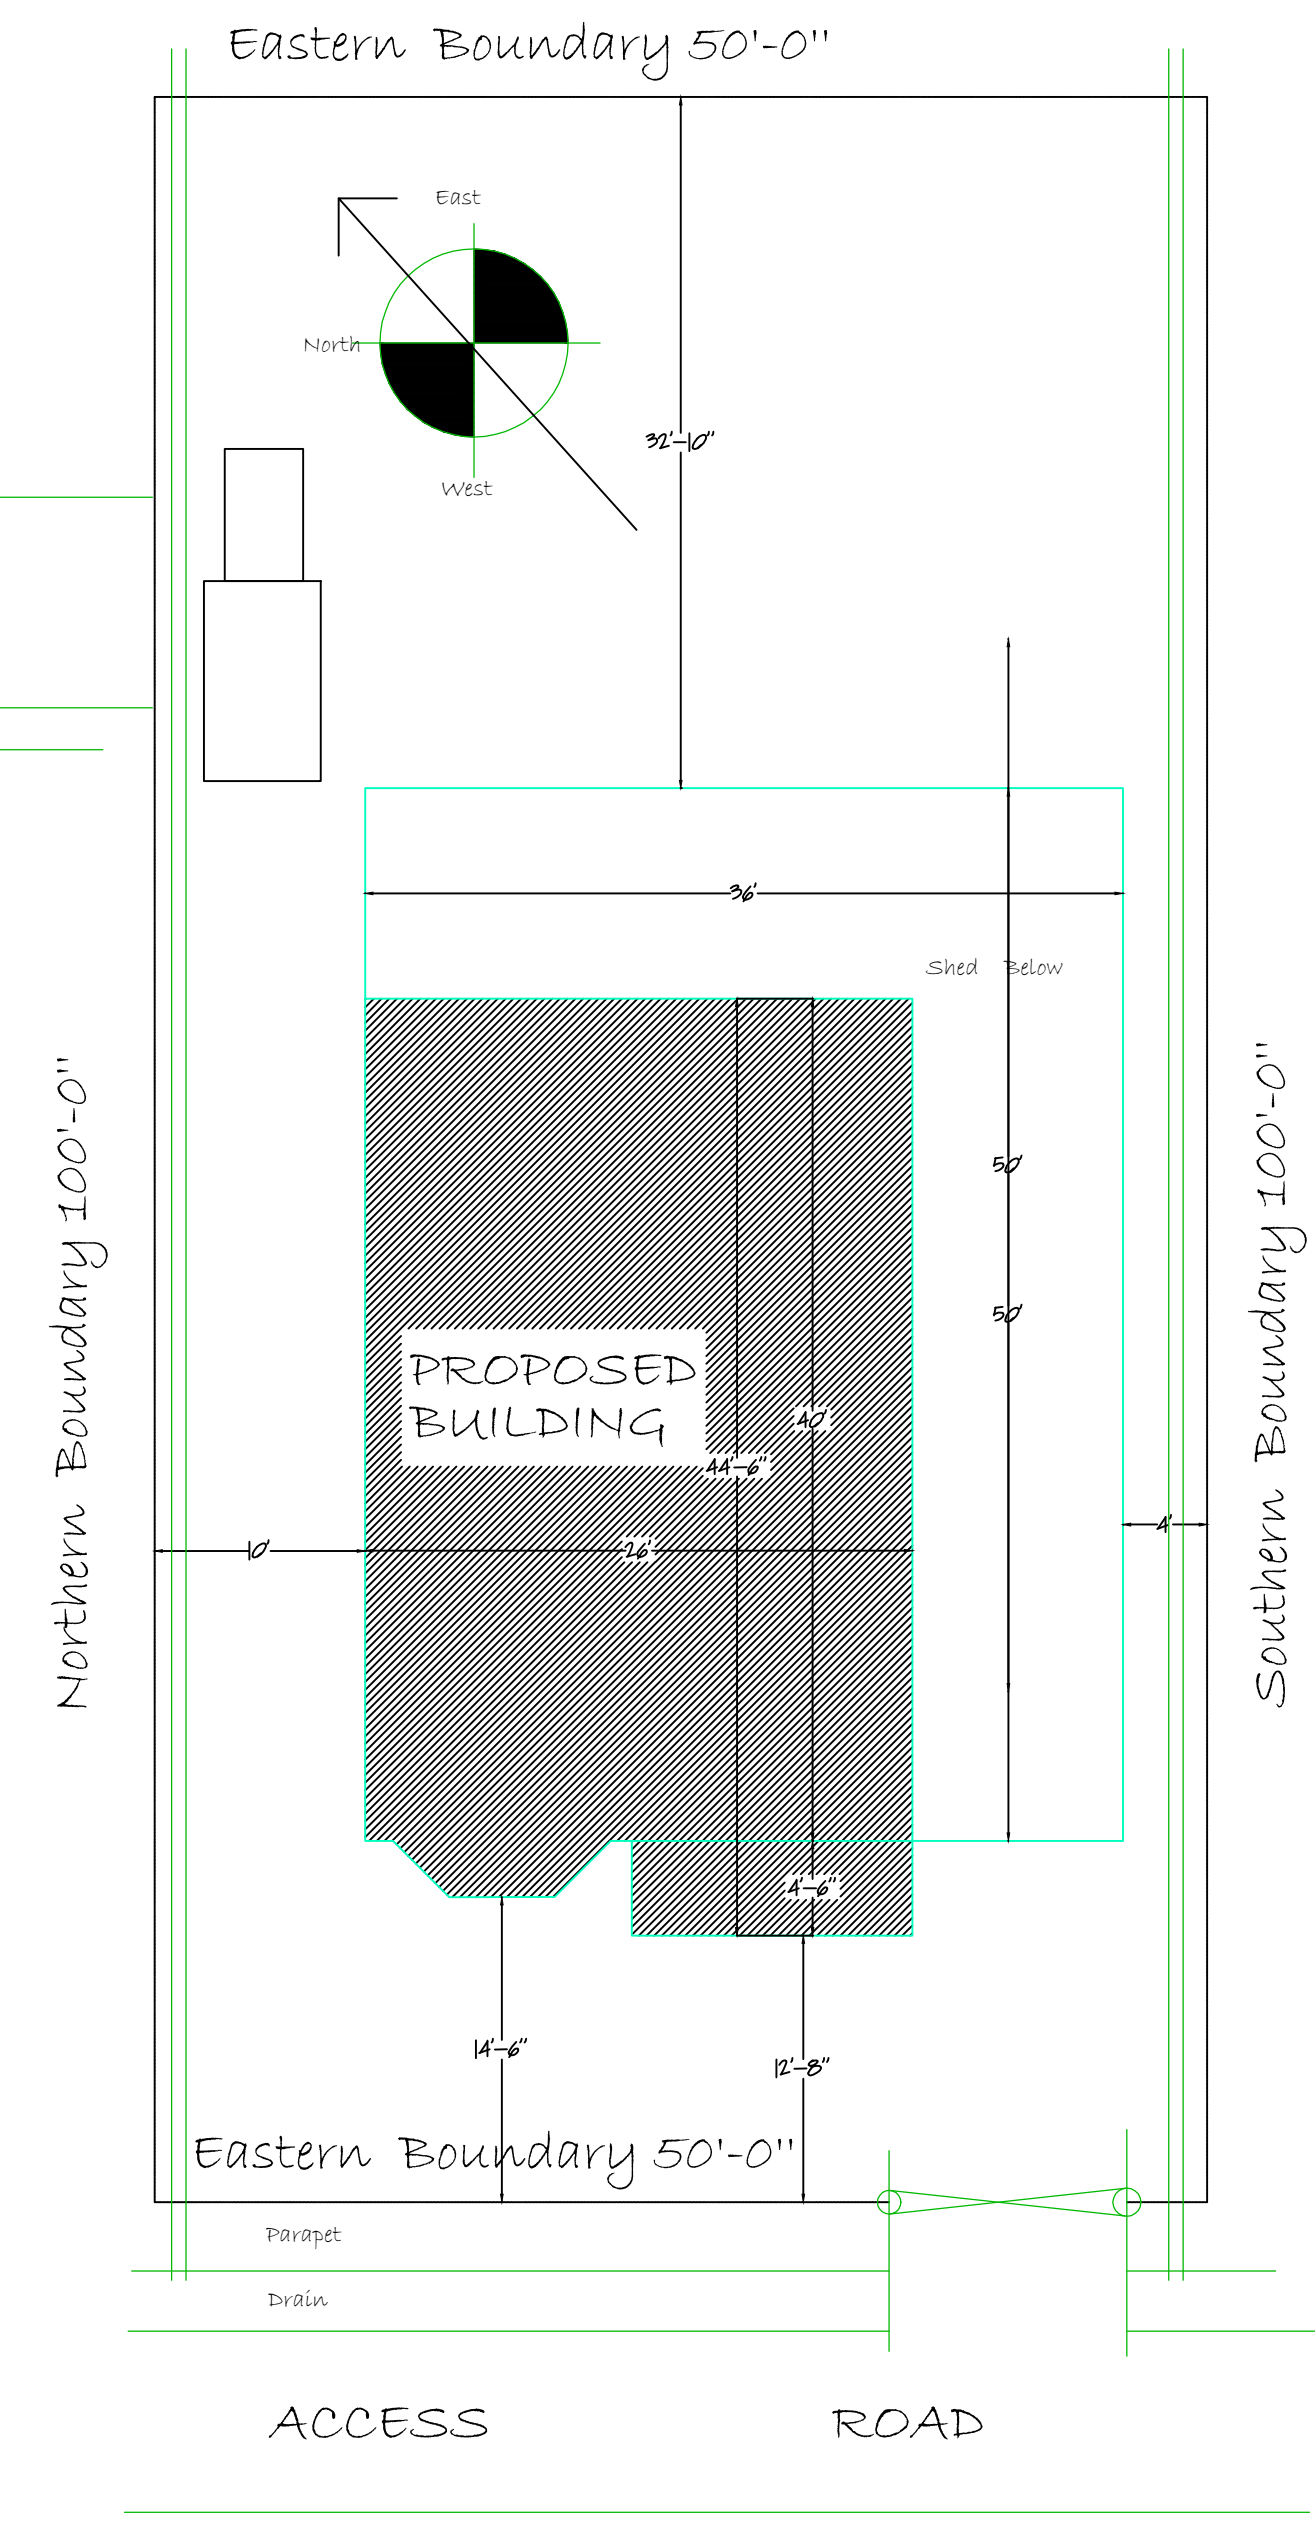

General Notes		
No.	Revision/Issue	Date
Firm Name and Address		
Project Name and Address		
Project	Sheet	
Date		
Scale		