
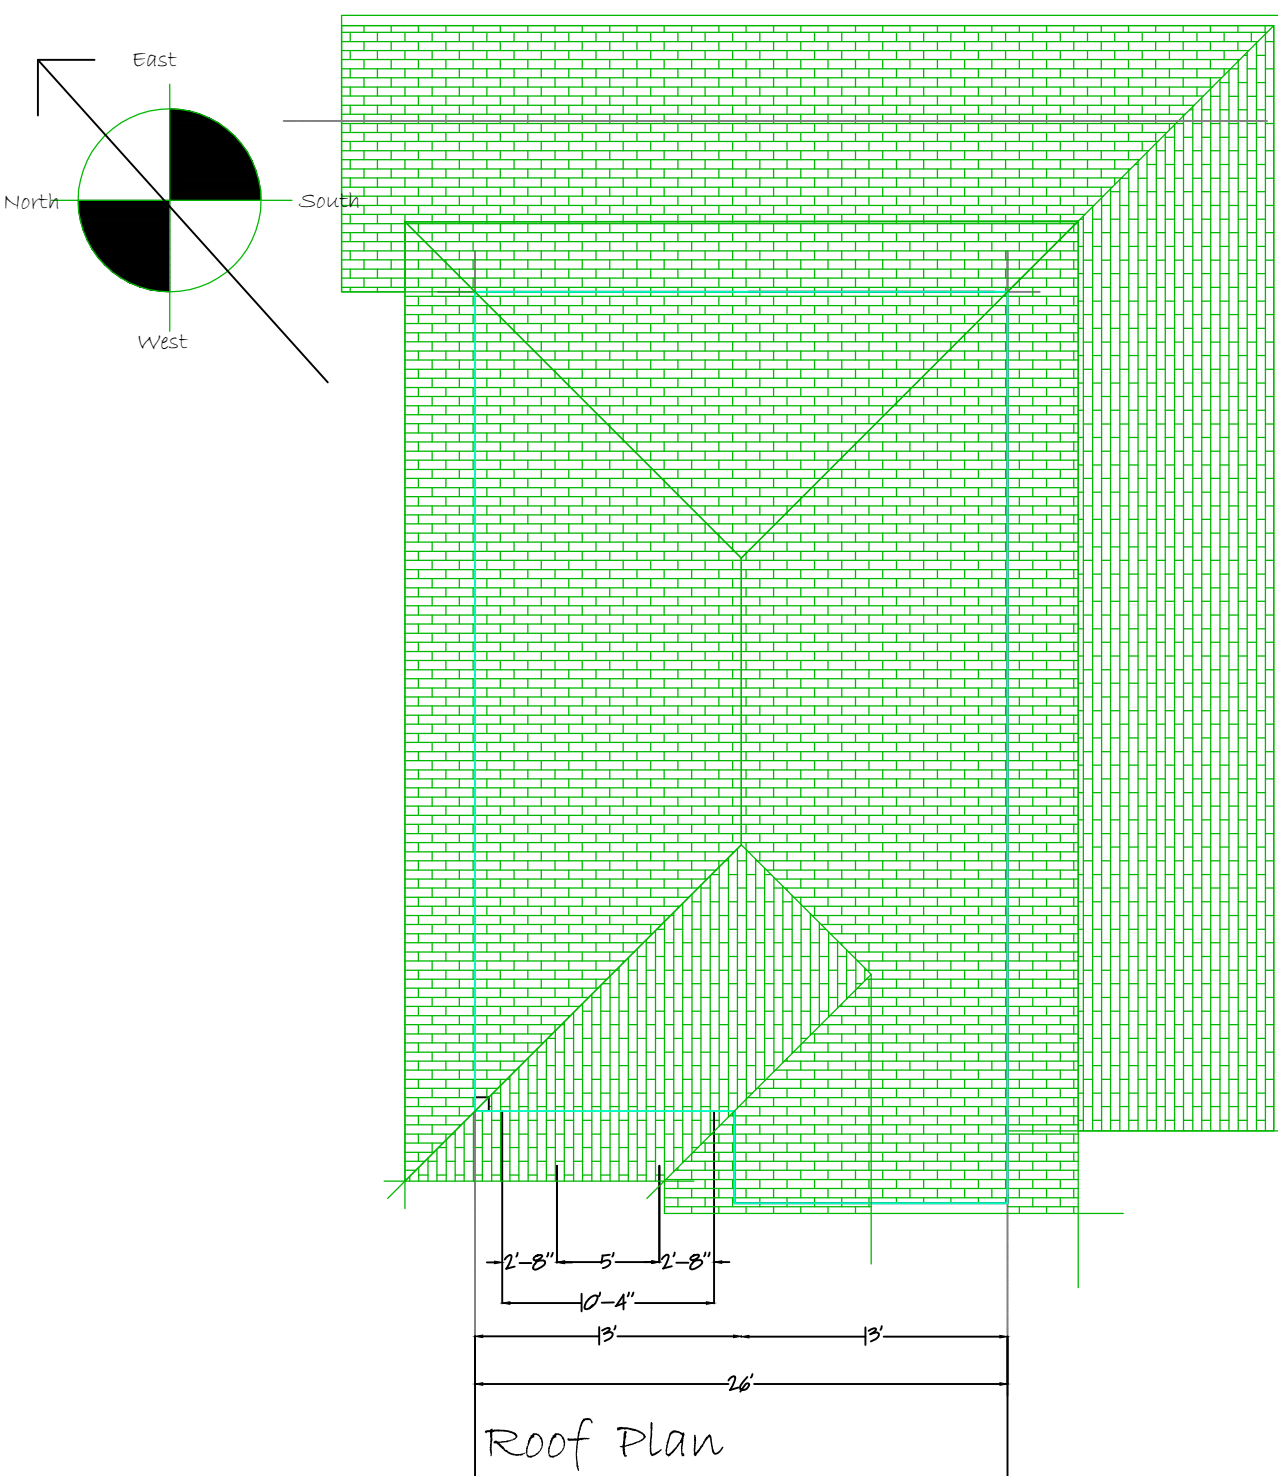
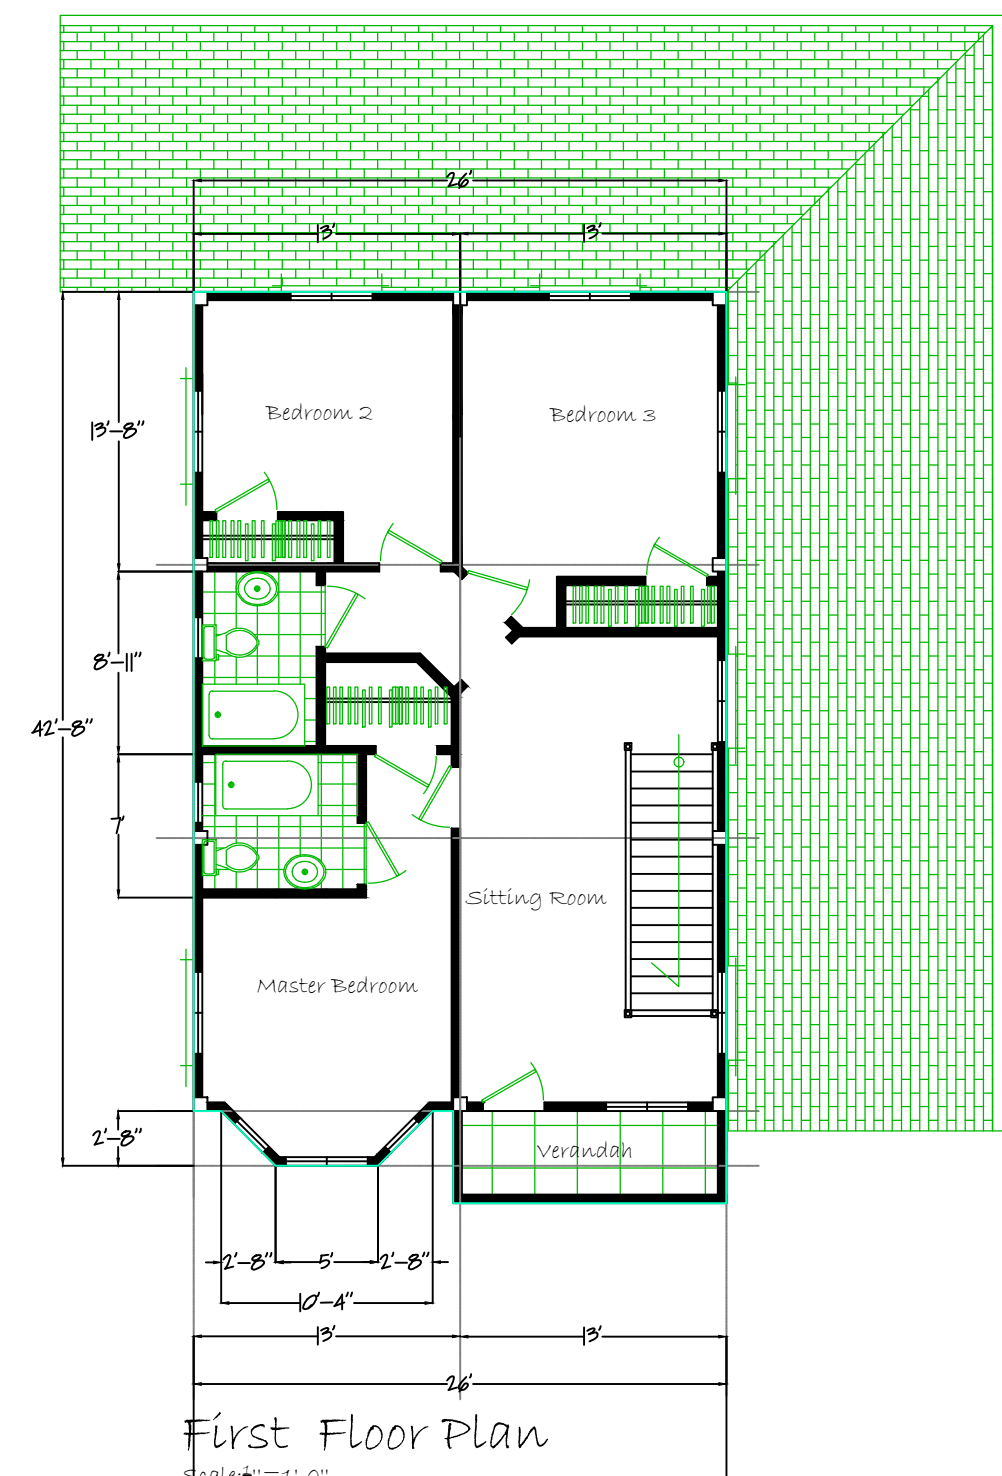
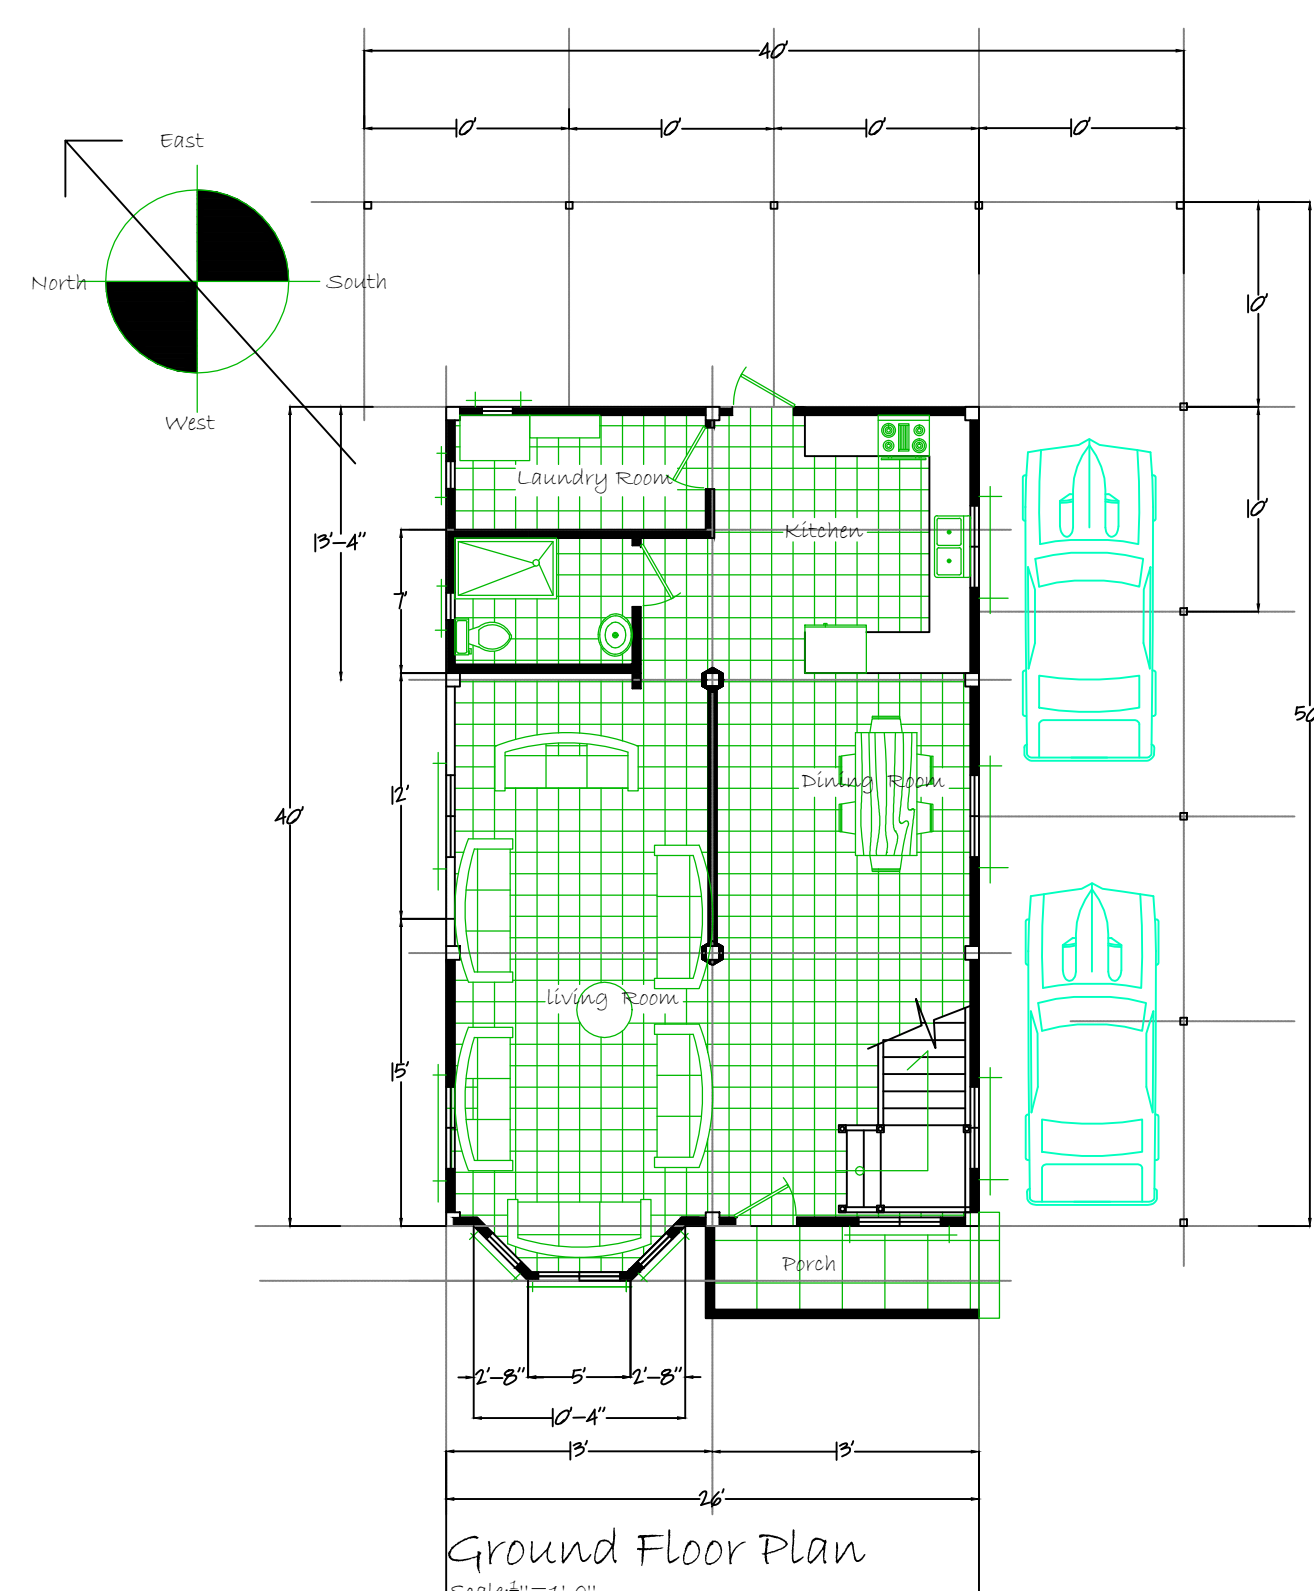
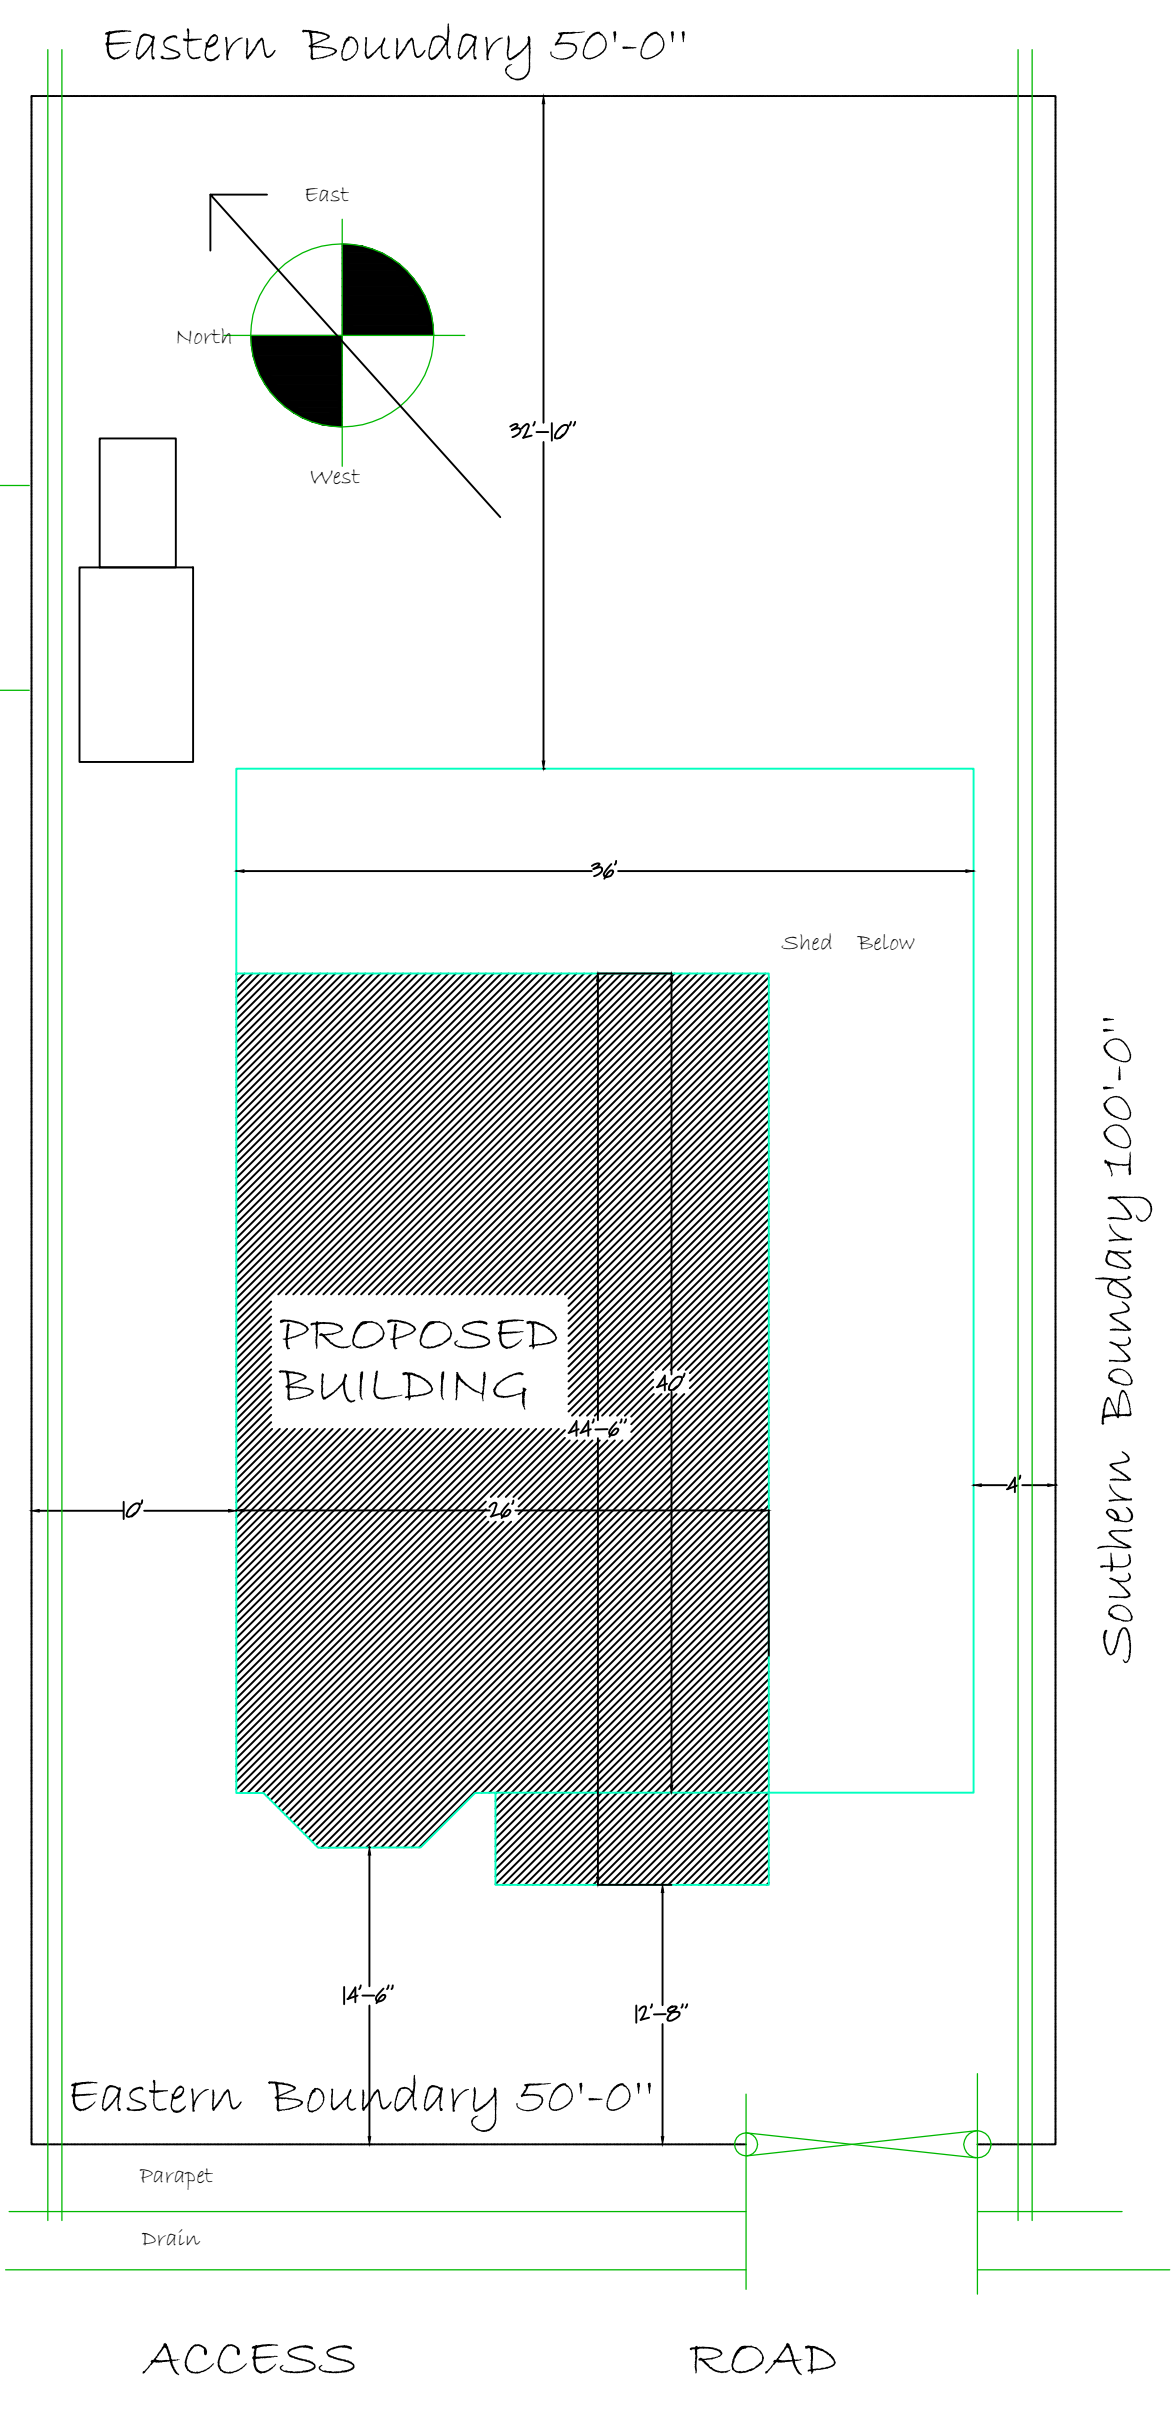


PROPOSED THREE BEDROOM DOMESTIC HOUSE

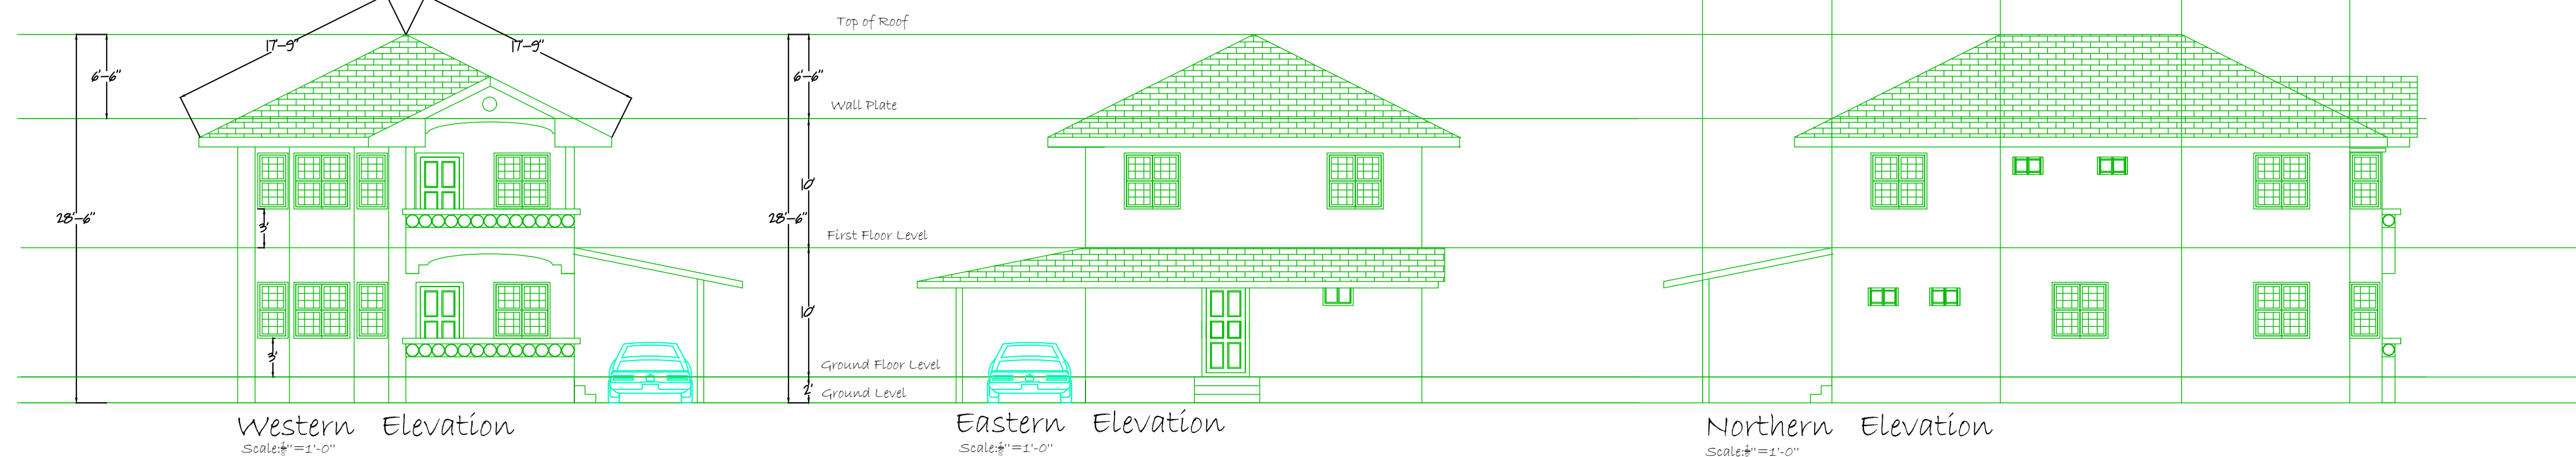

General Notes

No.	Revision/Issue	Date

Firm Name and Address

Project Name and Address

Project	Sheet
Date	
Scale	